
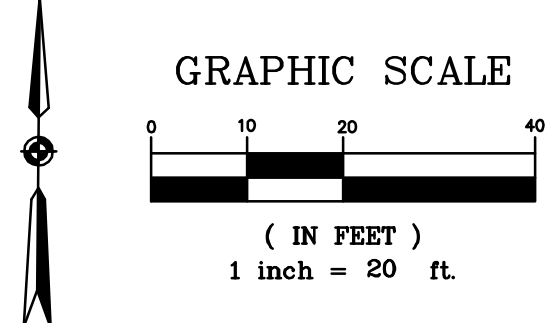


L:\110157000_Shepherdstown_StreetScapes\CAD\110157LS-PLAN.dwg, Layout: L1.0 Oct. 25, 2007 jsh.sreck
 THIS DOCUMENT, INCLUDING ALL CONTENTS AND ASSOCIATED RESOURCES, IS INTENDED ONLY FOR THE SPECIFIC PURPOSE AND CLIENT FOR WHICH IT WAS PREPARED. REUSE
 OF AND MODIFICATION TO THIS DOCUMENT WITHOUT WRITTEN AUTHORIZATION AND ADAPTATION BY KIMLEY-HORN AND ASSOCIATES, INC. SHALL BE WITHOUT LIABILITY TO KIMLEY-HORN AND ASSOCIATES, INC.

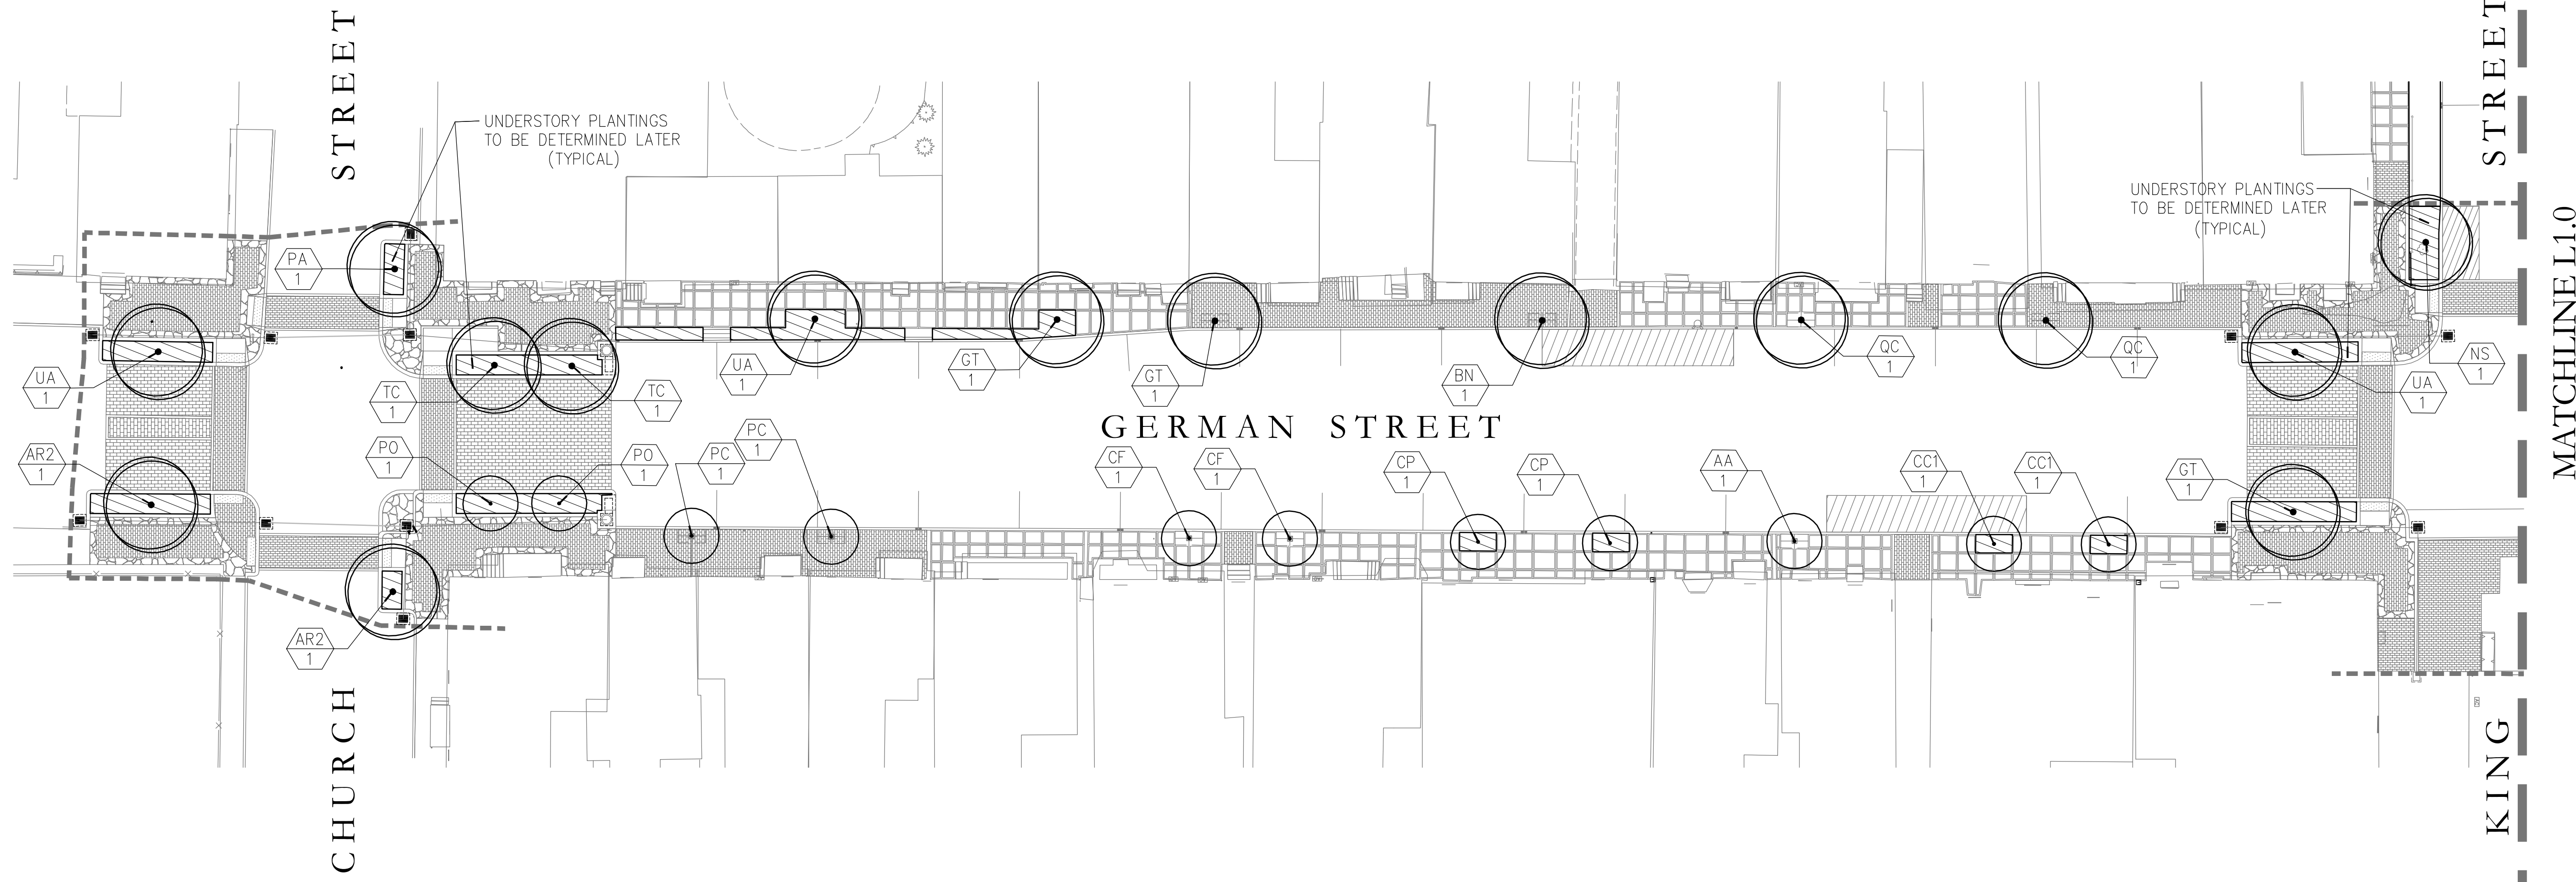

NO.	DATE	REVISIONS	DESCRIPTION

Kimley-Horn and Associates, Inc.
 © 2006 KIMLEY-HORN AND ASSOCIATES, INC.
 13221 Woodland Park Road
 Suite 400
 Herndon, Virginia
 Phone: 703-674-1300
 Fax: 703-674-1350
 Engineering, Planning, and Environmental Consultants

CORPORATION OF SHEPHERDSTOWN
 JEFFERSON COUNTY, WV

LANDSCAPE PLAN PHASE I SHEPHERDSTOWN STREETSCAPE

PLANT LEGEND			
TREES			
KEY	BOTANICAL NAME	COMMON NAME	QTY
AG	Acer griseum	Paperbark Maple	2
AR1	Acer rubrum 'Bowhall'	Bowhall Red Maple	2
AR2	Acer rubrum 'State Street'	State Street Red Maple	2
AA	Amelanchier arborea	Downy Serviceberry	1
BN	Betula nigra 'Heritage'	Heritage River Birch	1
CC1	Carpinus caroliniana	American Hornbeam	3
CC2	Cercis canadensis	Eastern Redbud	4
CF	Cornus florida	Flowering Dogwood	2
CP	Crataegus 'Princeton Century'	Princeton Century Hawthorn	2
GT	Gleditsia triacanthos 'Shademaster'	Honey Locust	7
NS	Nyssa sylvatica	Black Tupelo	1
OV	Ostrya virginiana	American Hophornbeam	2
PO	Prunus x incamp 'Okame'	Okame Cherry	2

PLANT LEGEND			
TREES			
KEY	BOTANICAL NAME	COMMON NAME	QTY
PS	Prunus subhirtella	Higan Cherry	2
PA	Pyrus calleryana 'Aristocrat'	Aristocrat Callery Pear	1
PC	Pyrus calleryana 'Chanticleer'	Chanticleer Callery Pear	2
QB	Quercus bicolor	Swamp White Oak	1
QC	Quercus coccinea	Scarlet Oak	2
QI	Quercus imbricaria	Shingle Oak	1
SR	Syringa reticulata	Ivory Silk Japanese Tree Lilac	3
TC	Tilia cordata 'Corzam'	Corzam Corinthian Linden	2
UA	Ulmus americana 'Princeton'	Princeton American Elm	7

NOTE: PLANT SCHEDULE ON L1.0 ONLY



SCALE: AS SHOWN
DRAWN BY: JBS
DESIGNED BY: BC
CHECKED BY: BC
DATE:

L1.0