
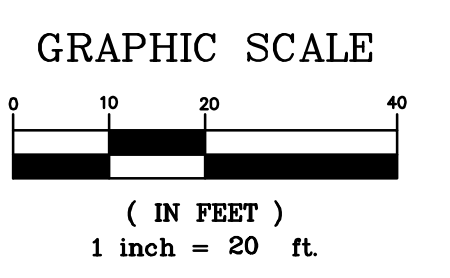


L:\110157000_Shepherdstown_StreetScope\CADD-157000\DWG_CD\110157\HARDSCAPE_phase1.dwg Oct 25, 2007 jph.sercok
 THIS DOCUMENT, INCLUDING ALL CONTENTS AND DETAILS, IS THE PROPERTY OF KIMLEY-HORN AND ASSOCIATES, INC. IT IS TO BE USED ONLY FOR THE PROJECT, PURPOSE, AND CLIENT FOR WHICH IT WAS PREPARED. REUSE
 OF ANY PART OF THIS DOCUMENT WITHOUT WRITTEN AUTHORIZATION AND ADAPTATION BY KIMLEY-HORN AND ASSOCIATES, INC. SHALL BE WITHOUT LIABILITY TO KIMLEY-HORN AND ASSOCIATES, INC.

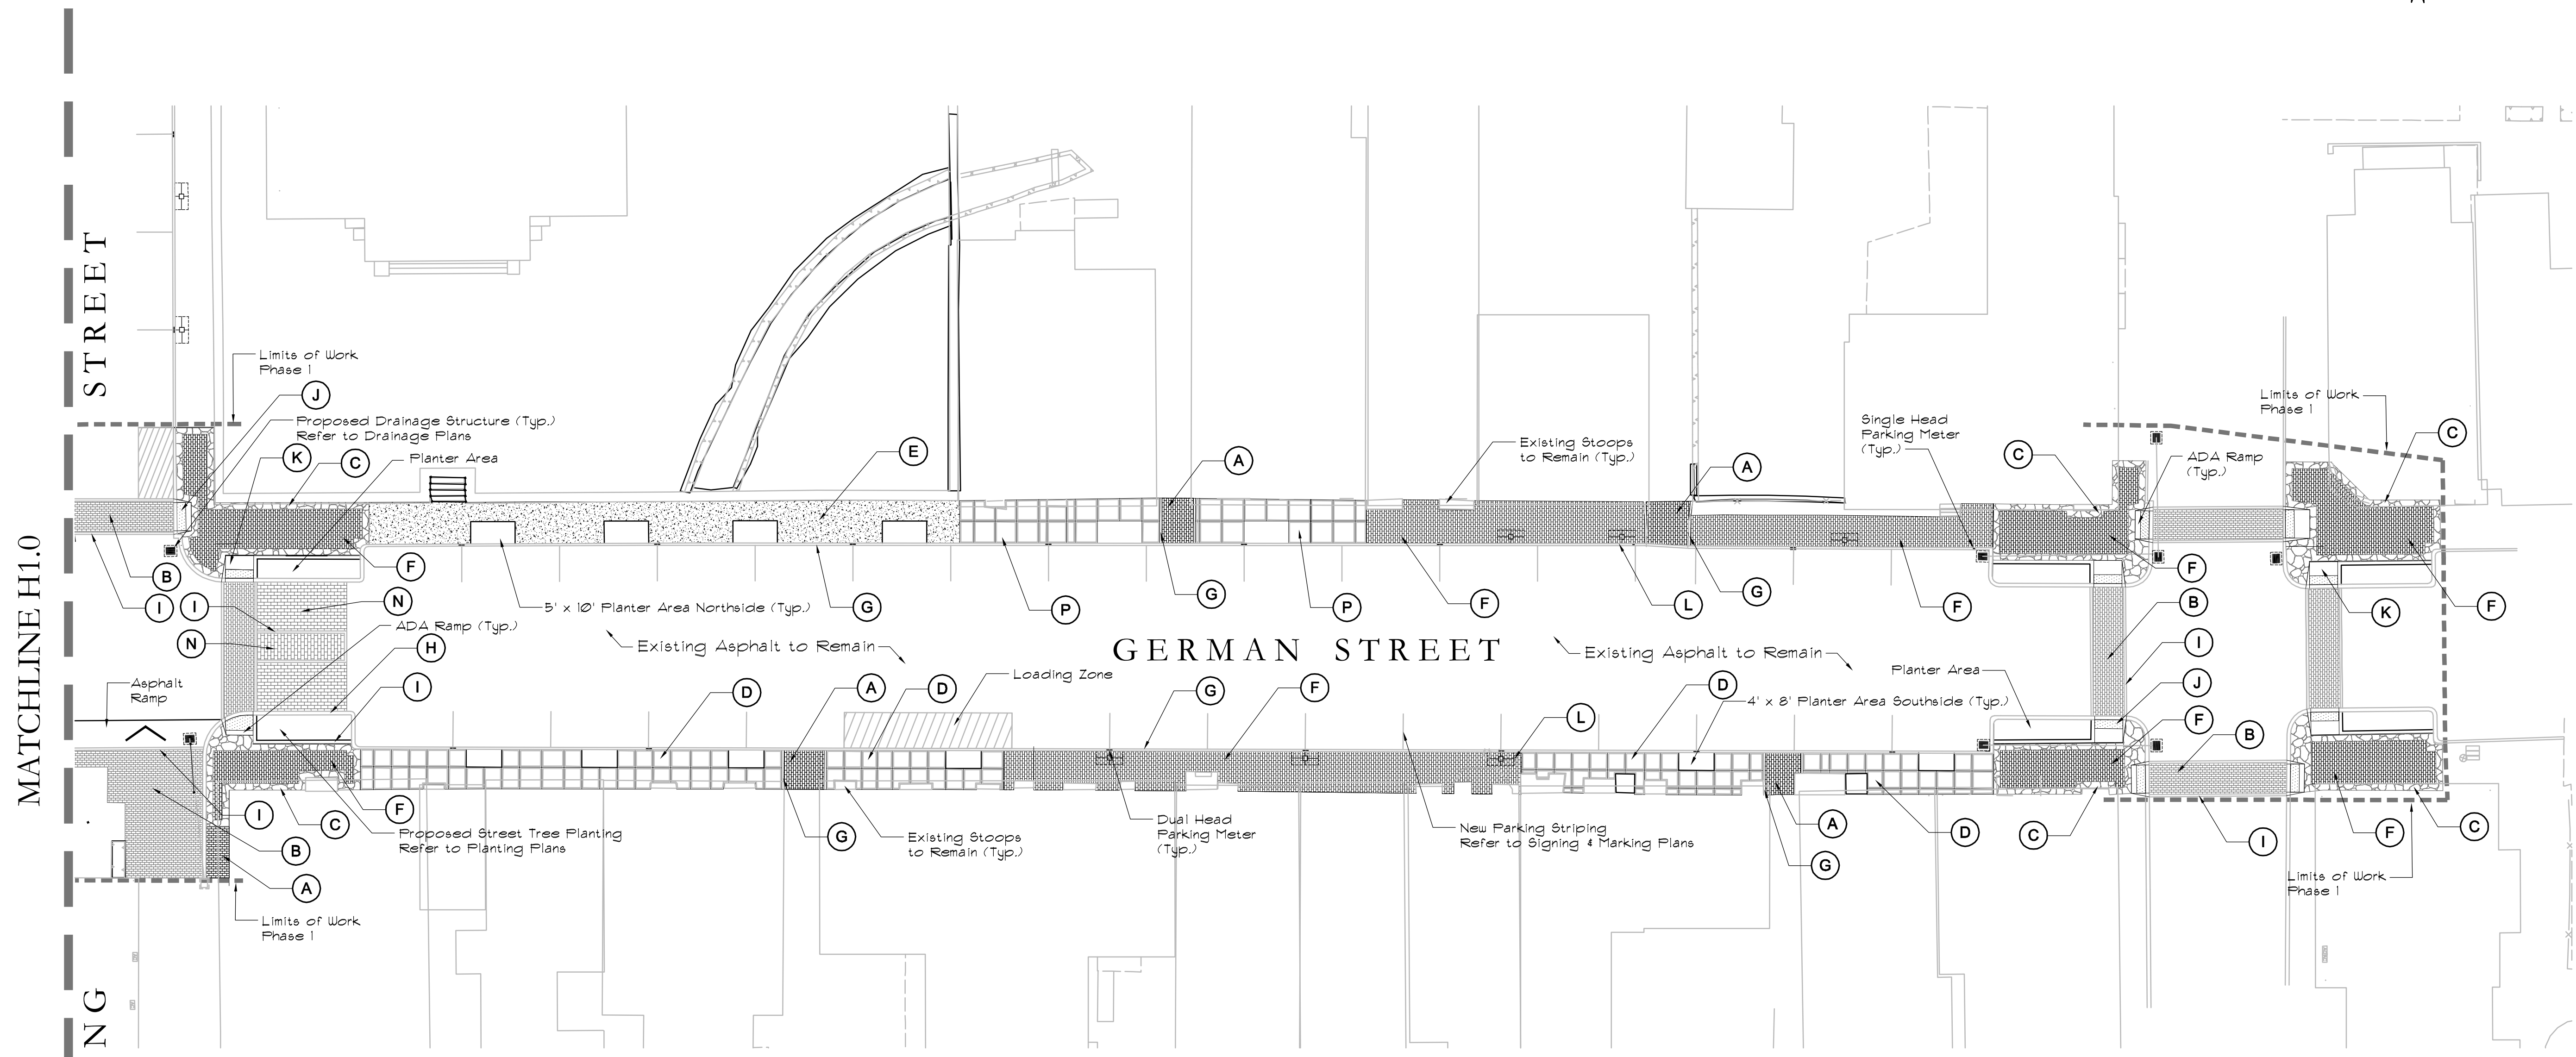

MATERIAL AND FINISH SCHEDULE					
SYM	DESCRIPTION	MATERIAL/SPEC.	MANUF.	CONTACT	DETAIL REF.
A	BRICK PAVER (SIDEWALK)	4"W X2 2/5"H X8"L, MATCH ADJACENT PATTERN COLOR: FLASHED SOLID 411	CONTINENTAL BRICK MIDGOSBANK SPRY	Marshall 304-263-5442	
B	BRICK PAVER (CROSSWALK)	4"W X2 2/5"H X8"L, RUNNING BOND COLOR: FLASHED SOLID 411	CONTINENTAL BRICK MIDGOSBANK SPRY	Marshall 304-263-5442	
C	LIMESTONE	3", FIELD/CUT COLOR:	STONEWALL DIVISION	Aaron 540-434-6192	
D	CONCRETE SIDEWALK	4" x 4" x 4" SCORING (TYP.), 4" TROWELLED EDGE WITH MEDIUM BROWN FINISH PERPENDICULAR TO STREET	N/A	N/A	
E	EXISTING CONCRETE SIDEWALK TO REMAIN	N/A	N/A	N/A	N/A
F	EXISTING PAVERS TO BE RESET	N/A	N/A	Brian Miller 304-754-8006	
G	LIMESTONE CURB	6"W X 12"H X 24" FINISH: SAW/SIDE, SPLIT TOP, BUSH HAMMERED FACE	STONEWALL DIVISION	Aaron 540-434-6192	
H	CONCRETE CURB (BULB-OUTS)	10"W X 6"H COLOR - GRAY	N/A	N/A	
I	CONCRETE HEADER	10"W X 10"H COLOR - GRAY	N/A	N/A	
J	TRUNCATED DOME (ADA RAMPS)	11-3/4"W X 2 1/4" X 11-3/4" COLOR: CHARCOAL	HANDIVER INDUSTRIAL PRODUCTS	LAURA CHANEY 717-637-0500 EXT 137	
K	ADA RAMP	MATERIALS AND SCORING AS INDICATED ON PLANS	N/A	N/A	
L	PAVER GRATE	48"W X 72"L, GALVANIZED STEEL	BROOKMITH	Carl Kudrno 877-281-8485	
M	ORNAMENTAL HANDRAILING	42"H CHANNELPIPE RAILING WITH OPTIONAL CONTINUOUS RING, COLOR: BLACK	CARBARD	ROB BLACKMAN 609-890-6600	
N	TRAFFIC CALMING PAVERS	3"W X 3 3/8"H X 5'-0" COLOR: TO BE DETERMINED	BELEGARD	CHRIS HITE 919-427-4624	
O	TRENCH DRAIN COVER	9670-416-05, SOLID GALVANIZED STEEL	JAY R. SMITH	334-277-8520	
P	CONCRETE SIDEWALK	4" x 5" x 5" SCORING (TYP.), 4" TROWELLED EDGE WITH MEDIUM BROWN FINISH PERPENDICULAR TO STREET	N/A	N/A	

NOTES:

- Where new concrete is to be poured adjacent to an existing stoop, contractor shall place a single soldier course of brick pavers surrounding stoop. Refer to details.
- See sheet L1.0 and L2.0 for Planting Plan.



NO.	DATE	REVISIONS DESCRIPTION

Kimley-Horn and Associates, Inc.
 © 2006 KIMLEY-HORN AND ASSOCIATES, INC.
 13221 Woodland Park Road
 Suite 400
 Herndon, Virginia
 Phone: 703-674-1300
 Fax: 703-674-1350
 Engineering, Planning, and Environmental Consultants

CORPORATION OF SHEPHERDSTOWN
SHEPHERDSTOWN STREET SCOPE PLAN
 JEFFERSON COUNTY, WV

HARDSCAPE PLAN PHASE 1
SHEPHERDSTOWN STREET SCOPE PLAN

SCALE: AS SHOWN
 DRAWN BY: JBS
 DESIGNED BY: BC
 CHECKED BY: BC
 DATE:

H2.0