
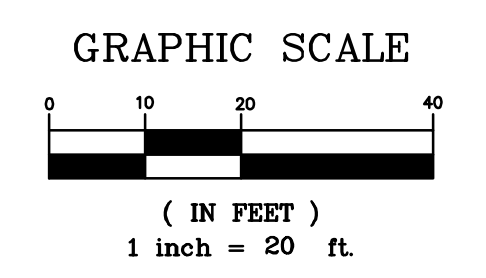


L:\110157000_Shepherdstown_StreetScope\CADD-157000\DWG_CD\110157\HARDSCAPE_phase1.dwg, Layout: H1.0
 Oct 25, 2007 jom.serc
 THIS DOCUMENT, INCLUDING ALL CONTENTS AND DIMENSIONS, IS AN INSTRUMENT OF SERVICE, INTENDED ONLY FOR THE SPECIFIC PURPOSE AND CLIENT FOR WHICH IT WAS PREPARED. REUSE OF ANY PART OF THIS DOCUMENT WITHOUT WRITTEN AUTHORIZATION AND ADAPTATION BY KIMLEY-HORN AND ASSOCIATES, INC. SHALL BE WITHOUT LIABILITY TO KIMLEY-HORN AND ASSOCIATES, INC.

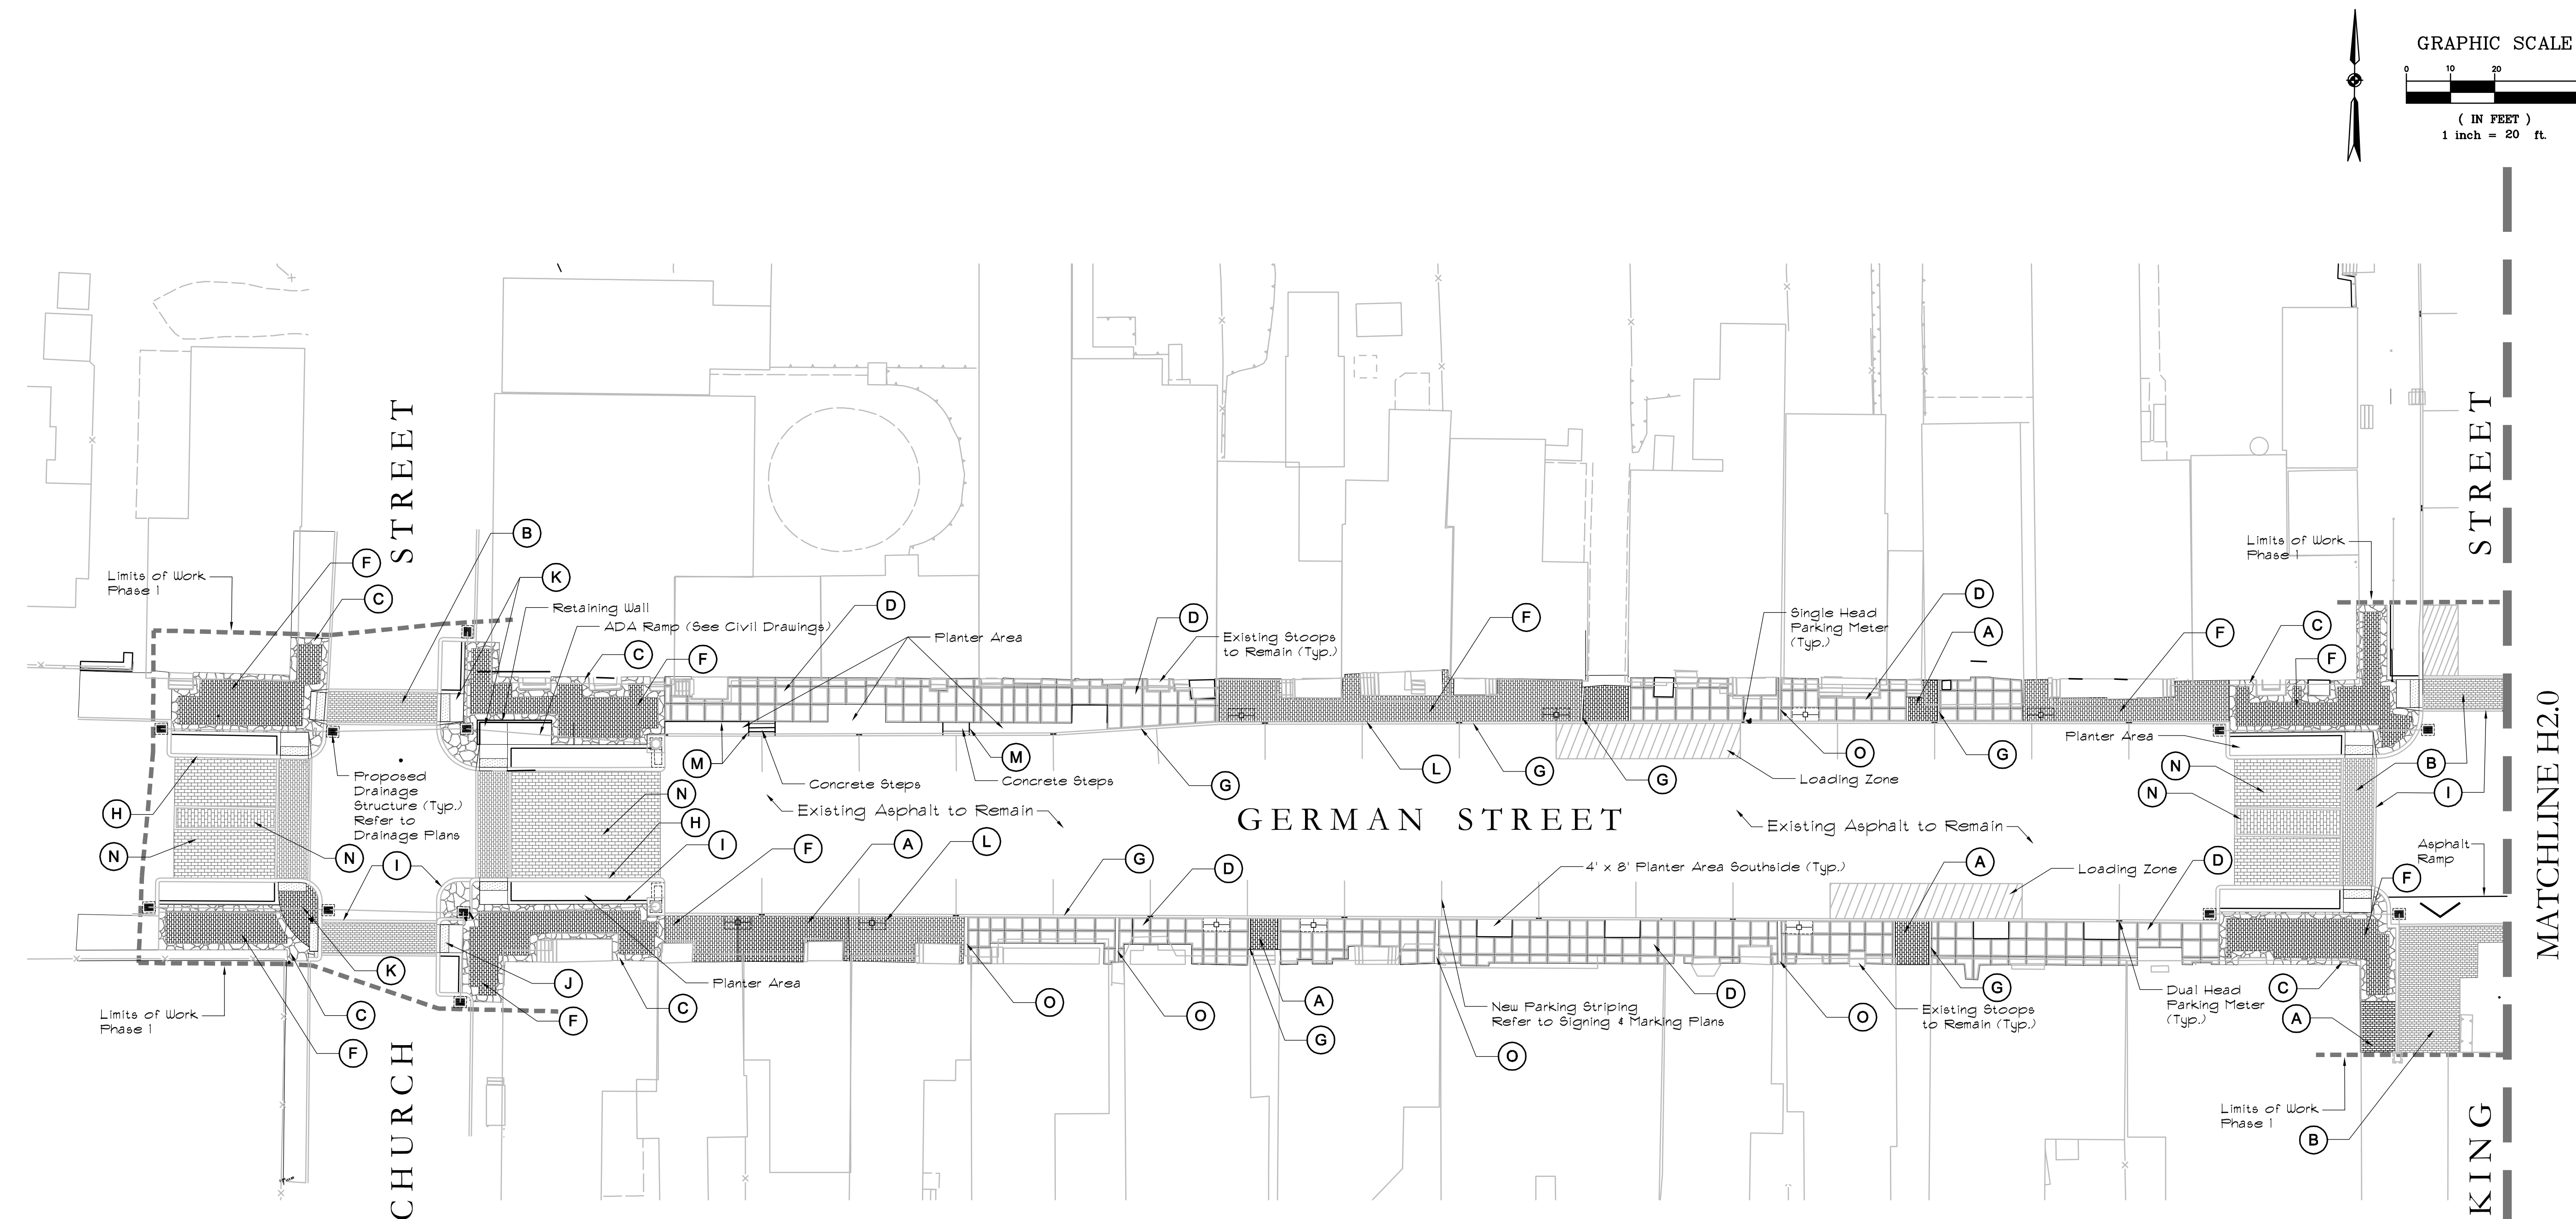

| MATERIAL AND FINISH SCHEDULE | | | | | |
|------------------------------|--------------------------------------|--|--|--------------------------------------|-------------|
| SYM | DESCRIPTION | MATERIAL/SPEC. | MANUF. | CONTACT | DETAIL REF. |
| (A) | BRICK PAVER (SIDEWALK) | 4"W X2 2/3"H X8"L, MATCH ADJACENT PATTERN COLOR: FLUSHED SOLID #11 | CONTINENTAL BRICK M/GEO (BILING SUPPLY) | Marshall 304-263-5442 | |
| (B) | BRICK PAVER (CROSSWALK) | 4"W X2 2/3"H X8"L, RUNNING BOND COLOR: FLUSHED SOLID #11 | CONTINENTAL BRICK M/GEO (BILING SUPPLY) | Marshall 304-263-5442 | |
| (C) | LIMESTONE | 3", FIELD CUT COLOR: | STONEWALL DIVISION | Aaron 540-434-6192 | |
| (D) | CONCRETE SIDEWALK | 4" x 4" x 4" SCORING (TYP.), 4" THROTTLED EDGE WITH MEDIUM BROOM FINISH PERPENDICULAR TO STREET | N/A | N/A | |
| (E) | EXISTING CONCRETE SIDEWALK TO REMAIN | N/A | N/A | N/A | N/A |
| (F) | EXISTING PAVERS TO BE RESET | N/A | N/A | Brian Miller 304-754-8006 | |
| (G) | LIMESTONE CURB | 6"W X 12"H X 24" FINISH: SHAW(SOUL), SPLIT(TOP), BUSH HAMMER(SIDE) | STONEWALL DIVISION | Aaron 540-434-6192 | |
| (H) | CONCRETE CURB (BULB-OUTS) | 10"W X 6"H COLOR - GRAY | N/A | N/A | |
| (I) | CONCRETE HEADER | 10"W X 10"H COLOR - GRAY | N/A | N/A | |
| (J) | TRUNCATED DOME (ADA RAMPS) | 11-3/4"W X 2 1/2" X 11-3/4", DETECTABLE WARNING PAVES COLOR: CHARCOAL | HANDWERK REDIRECTOR PRODUCTS | LAURA CHANEY 717-637-0500 EXT 137 | |
| (K) | ADA RAMP | MATERIALS AND SCORING AS INDICATED ON PLANS | N/A | N/A | |
| (L) | PAVER GRATE | 48"W X 72"L, GALVANIZED STEEL | IRONSMITH | Carl Kudrna 877-281-8485 | |
| (M) | ORNAMENTAL HANDRAILING | 42"H CHANNELPIPE RAILING WITH OPTIONAL CONTINUOUS RING. COLOR: BLACK | CAREFARO | ROB BLACKMAN 609-890-6600 | |
| (N) | TRAFFIC CALMING PAVERS | 3"W X 3 3/8"H X 5'-0", RUNNING BOND COLOR: TO BE DETERMINED | BELEGARD | CHRIS HITE 919-427-4624 | |
| (O) | TRENCH DRAIN COVER | 9870-416-GS, SOLID GALVANIZED STEEL | JAY R. SMITH | 334-277-8520 | |

NOTES:

- Where new concrete is to be poured adjacent to an existing stoop, contractor shall place a single soldier course of brick pavers surrounding stoop. Refer to details.
- See sheet L1.0 and L2.0 for Planting Plan.

| NO. | DATE | REVISIONS DESCRIPTION |
|-----|------|-----------------------|
| | | |
| | | |

Kimley-Horn and Associates, Inc.
 © 2006 KIMLEY-HORN AND ASSOCIATES, INC.
 13221 Woodland Park Road
 Herndon, Virginia
 Suite 400
 Phone: 703-674-1300
 Fax: 703-674-1350
 Engineering, Planning, and Environmental Consultants

CORPORATION OF SHEPHERDSTOWN
SHEPHERDSTOWN STREET SCOPE PLAN
 JEFFERSON COUNTY, WV

HARDSCAPE PLAN PHASE 1
SHEPHERDSTOWN STREET SCOPE PLAN



SCALE: AS SHOWN
 DRAWN BY: JBS
 DESIGNED BY: BC
 CHECKED BY: BC
 DATE:

H1.0